
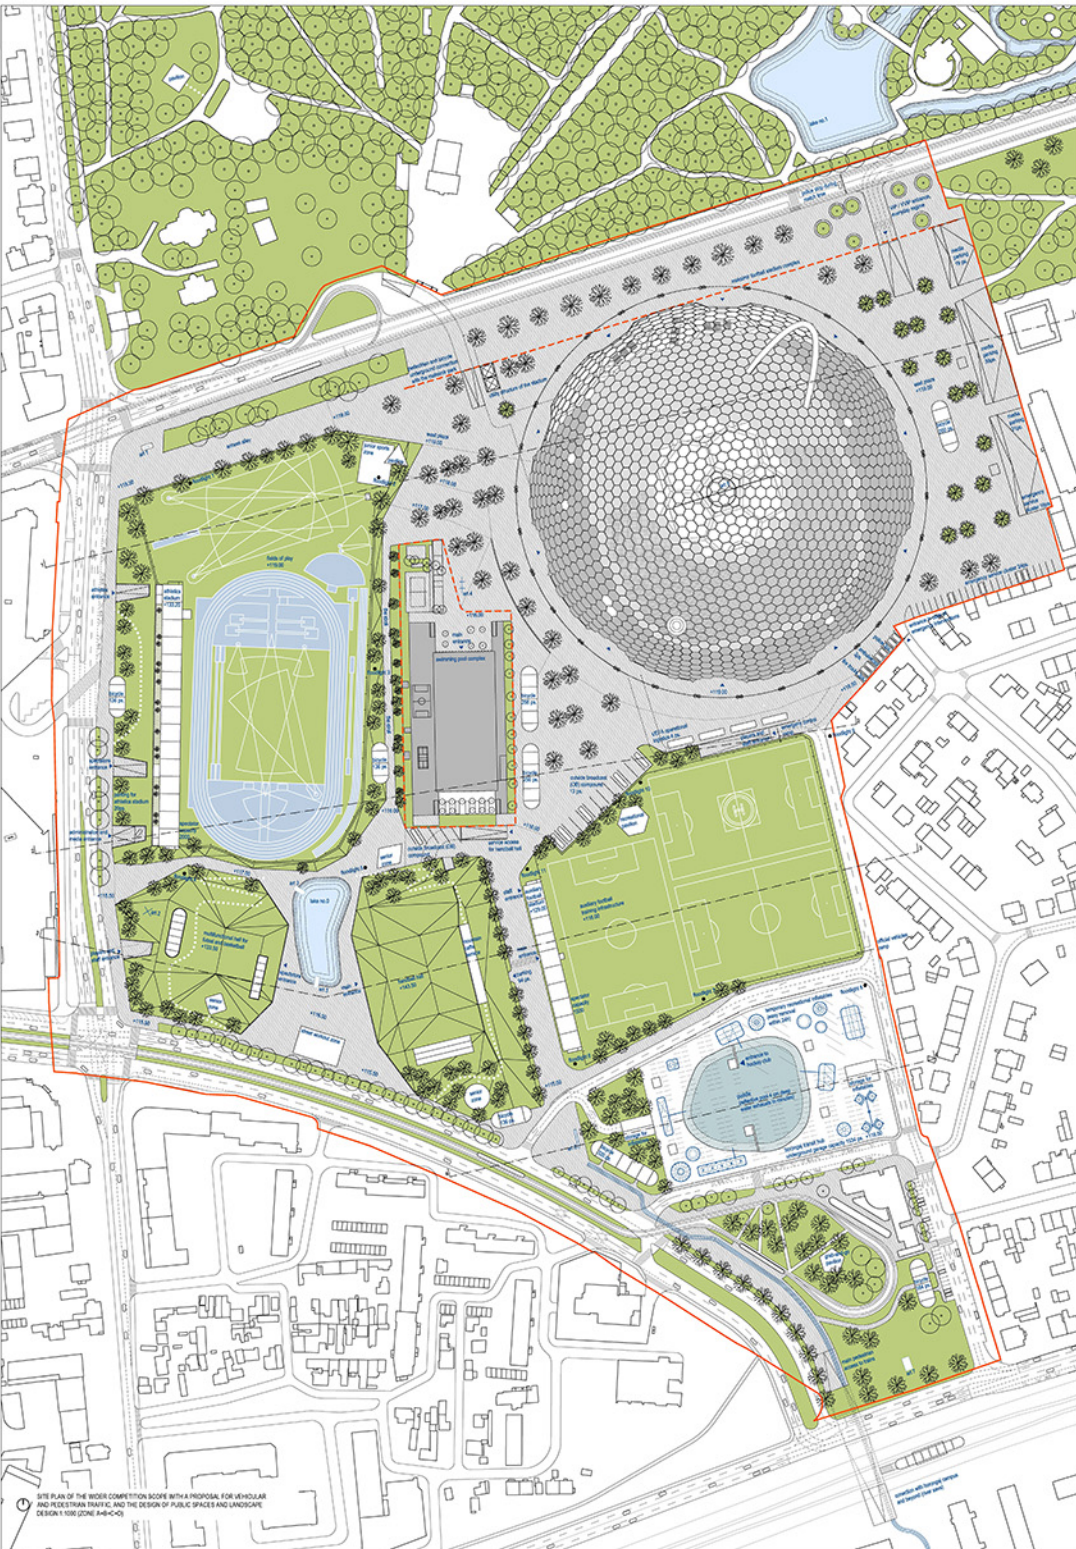
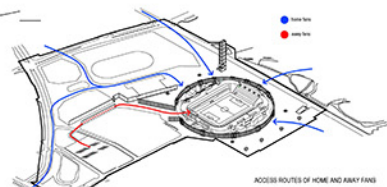


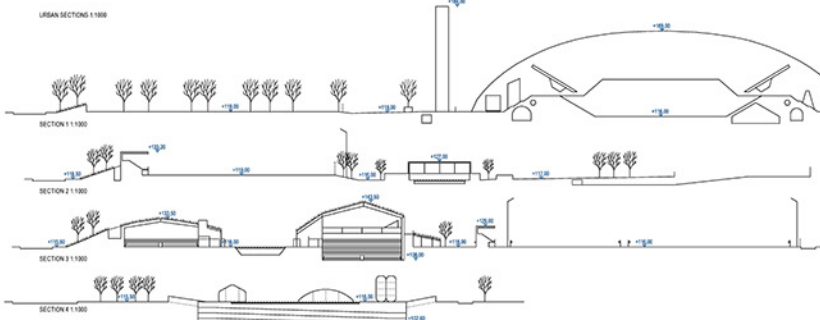












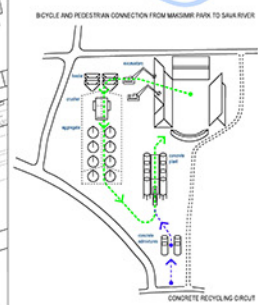






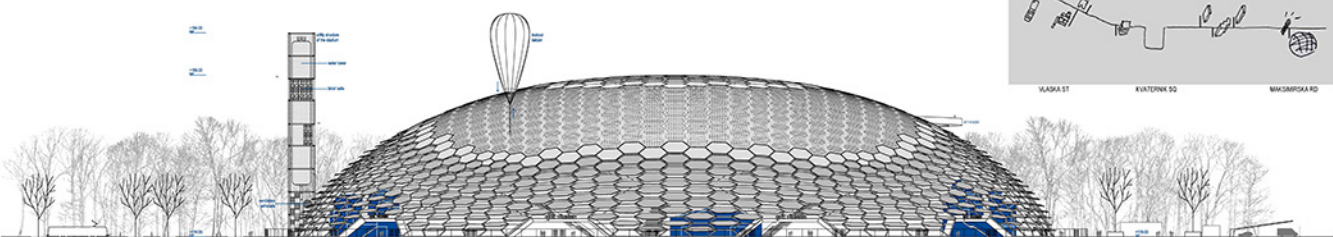

(C) SOUTH FACADE 1:500

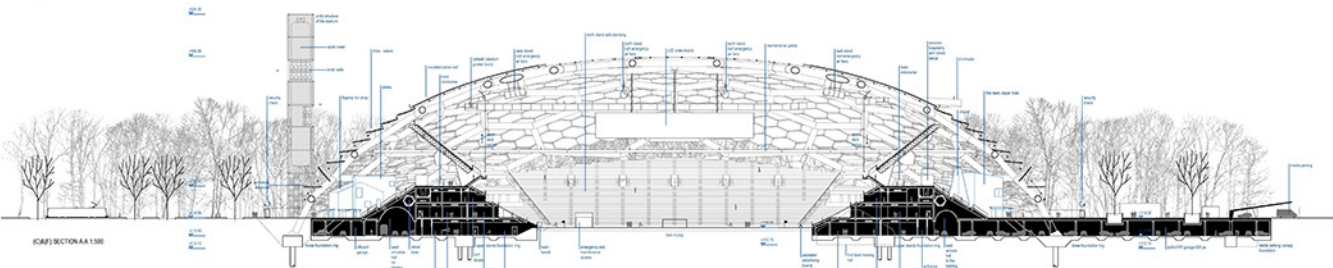






AERIAL VIEW OF THE WIDER COMPETITION SCOPE WITH RELATIONSHIP BETWEEN STADIUM COMPLEX AND NEIGHBOURHOOD




THE ACTIVATION RING




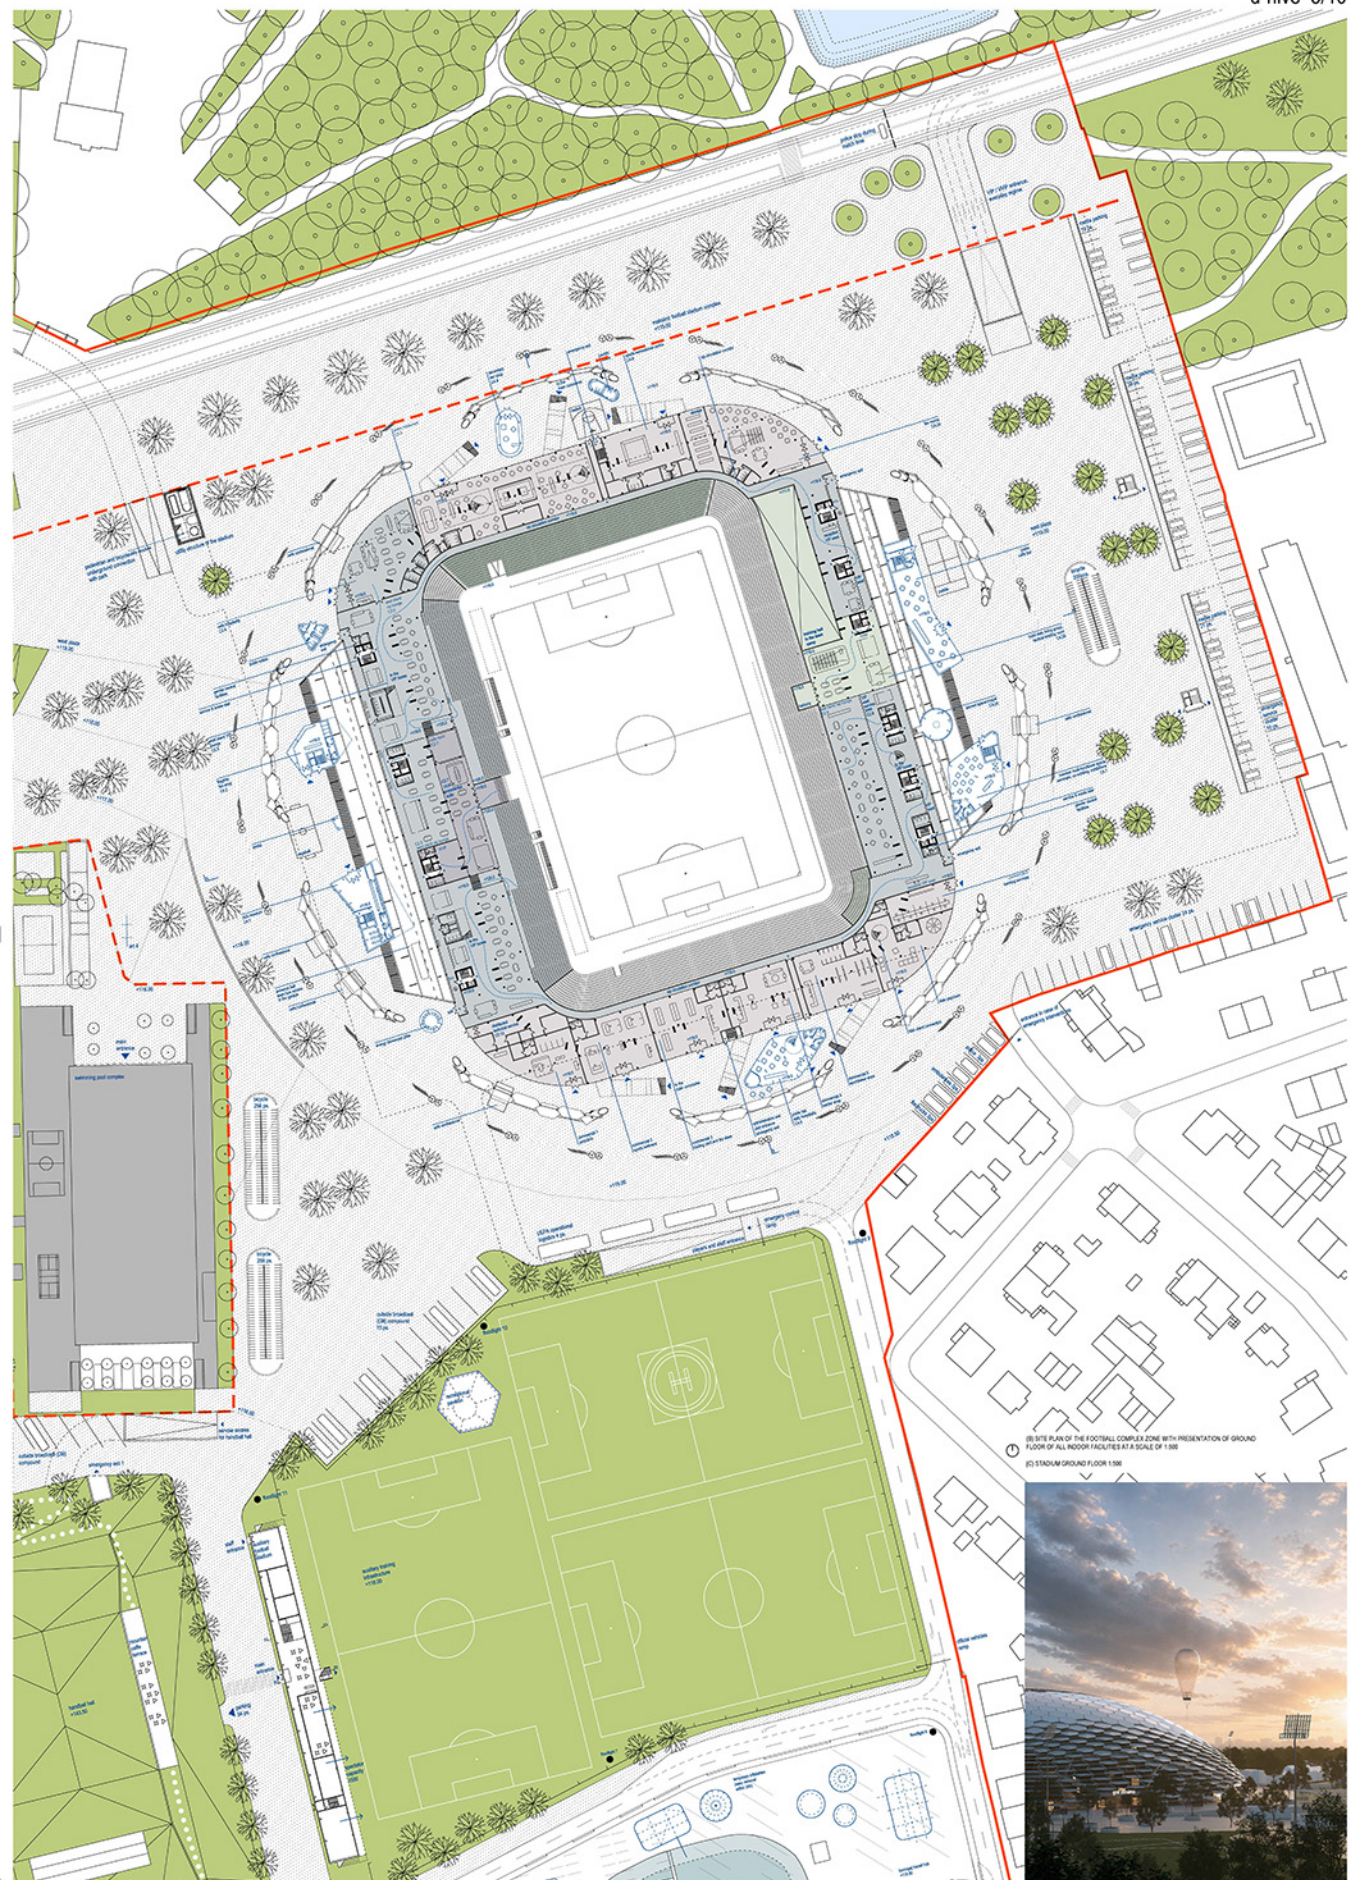

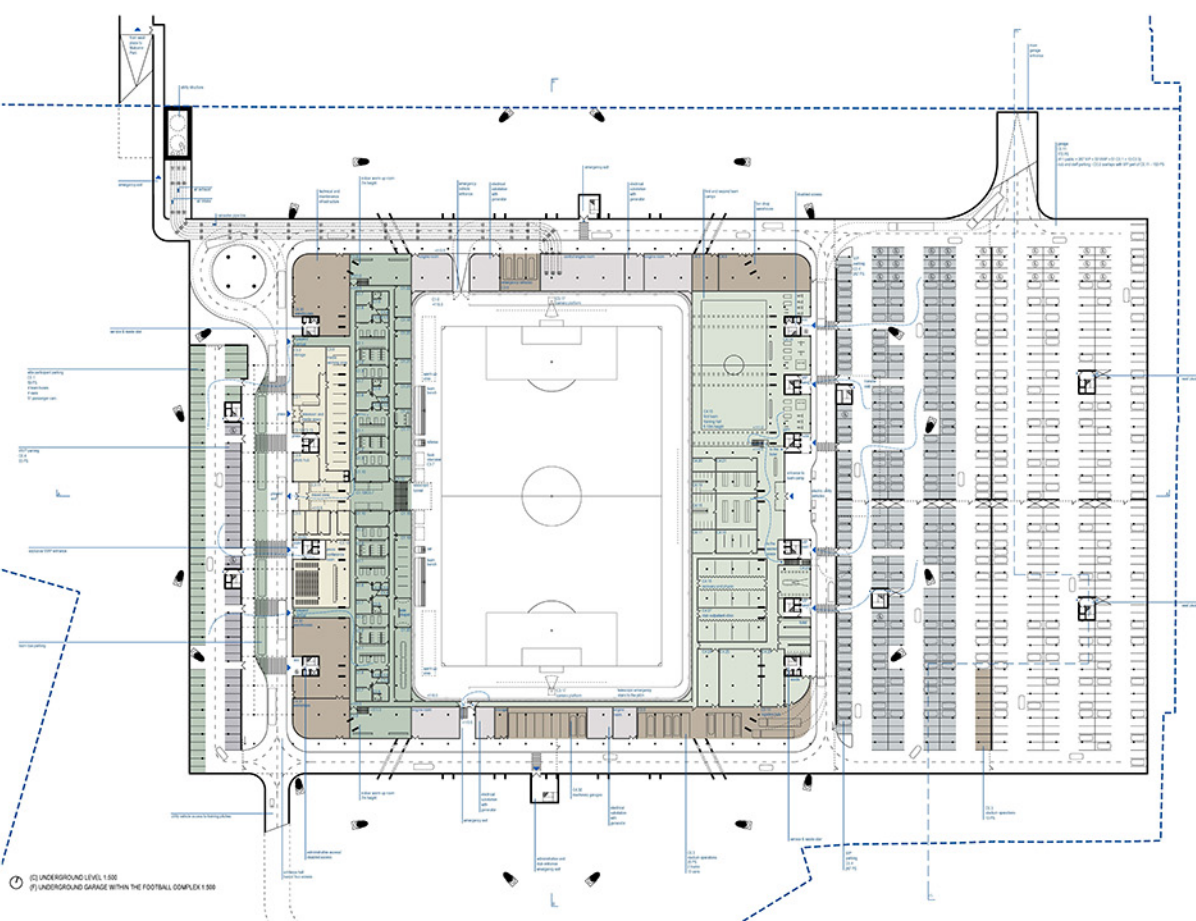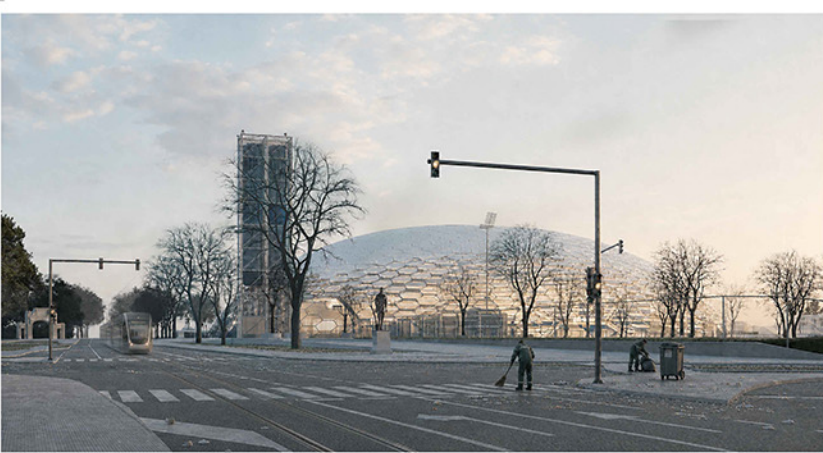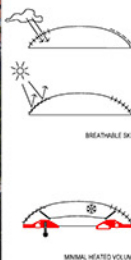


ENTRANCE WILL TEAM BUS ACCESS
THE PRIVATE SPACE

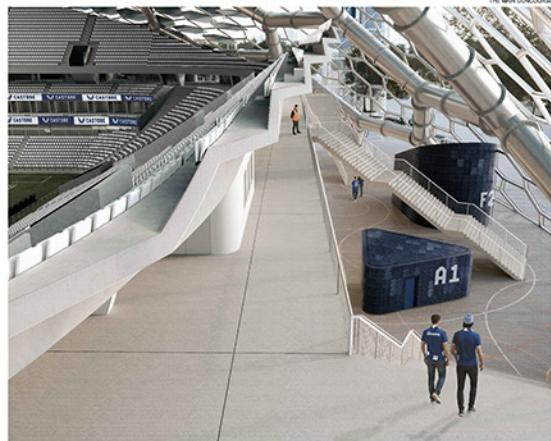


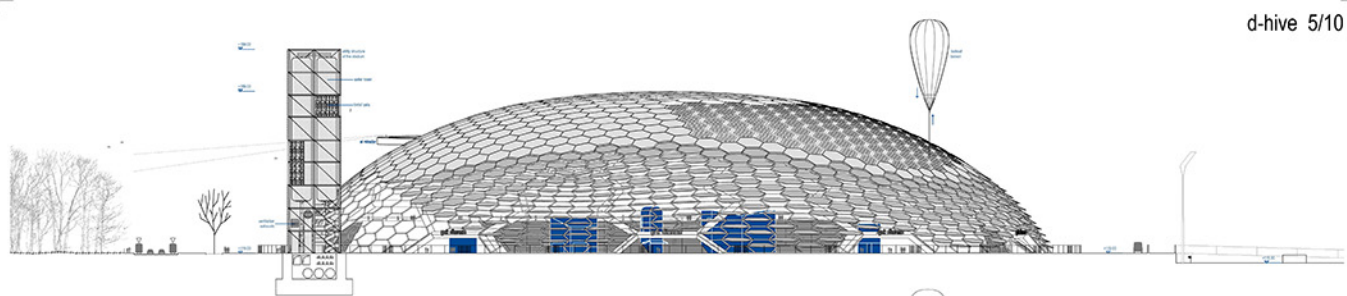


(C) WEST FACADE 1:500

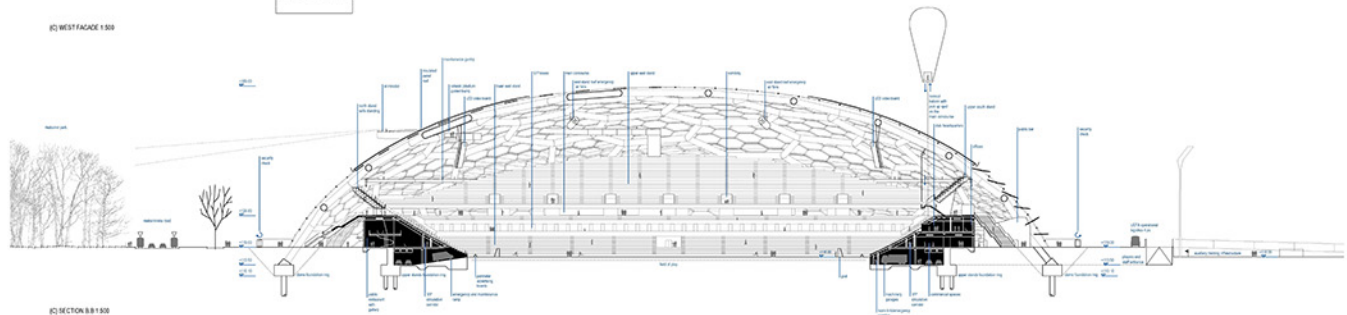


(C) SECTION 8.8.1.500

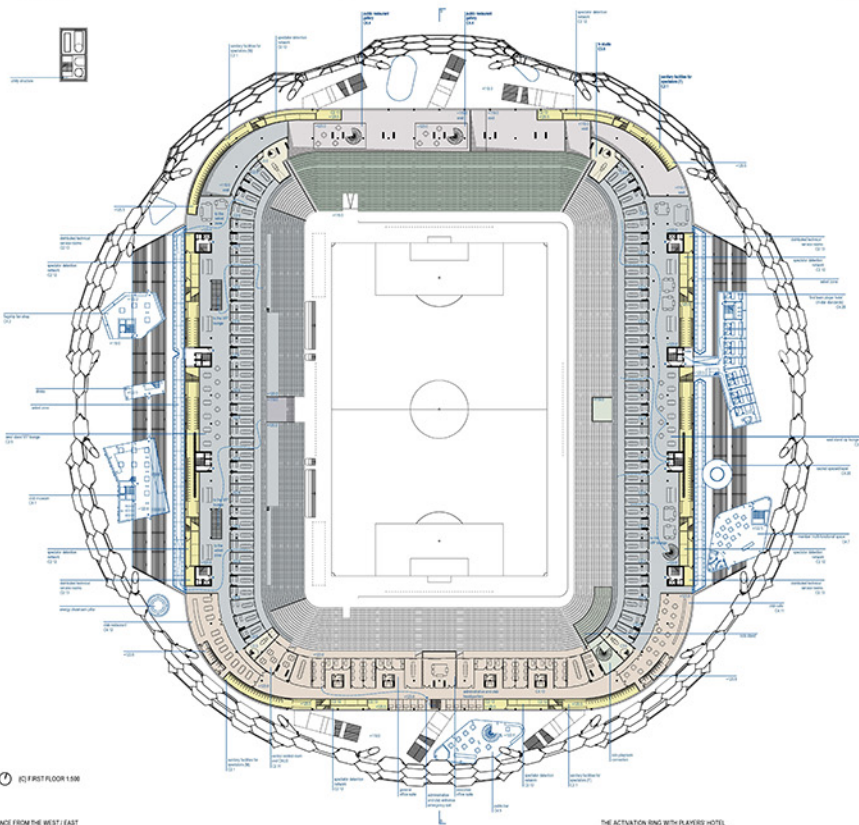


Ⓢ (S) FIRST FLOOR 1.50

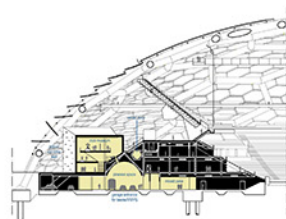

CLUB MUSEUM & PRANESH SPACE SECTION 1.500

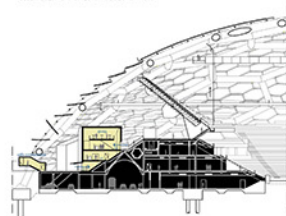

FOOD & BEVERAGE ZONE SECTION 1.500

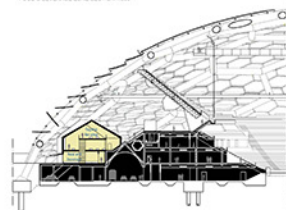


FLAGSHIP FAN SHOP SECTION 1.504




ENTRANCE FROM THE WEST / EAST



THE ACTIVATION RING WITH PLAYERS' HOTEL

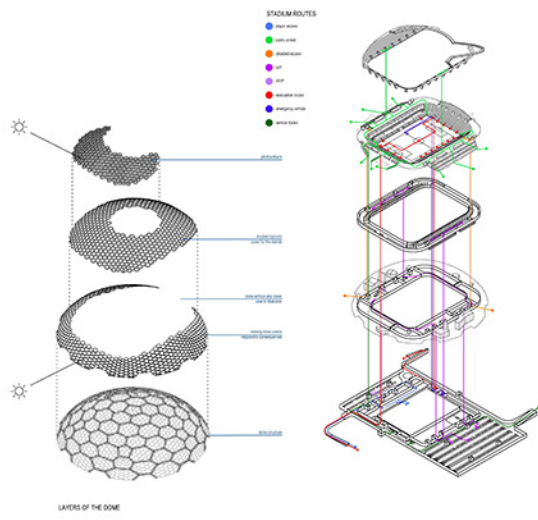


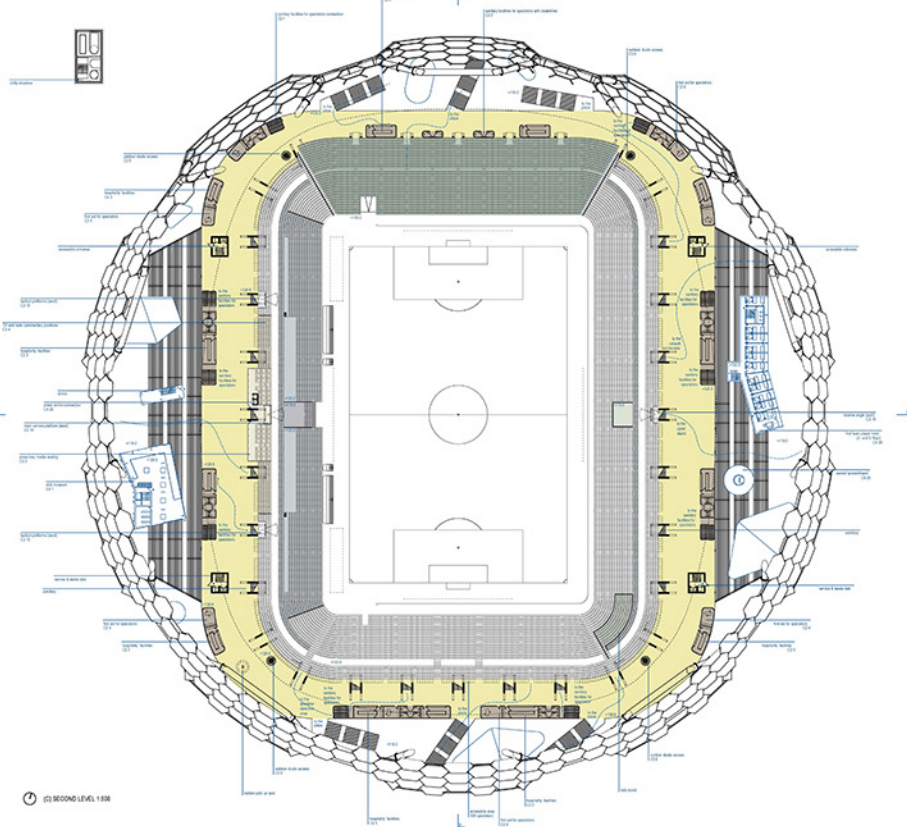


VIEW TO THE NORTH CONCOURSE - PANORAMA OF WILSON PARK




VIEW TOWARDS NORTHERN STANDS


(2) EAST FACADE 1:50




(2) NORTH FACADE 1:50

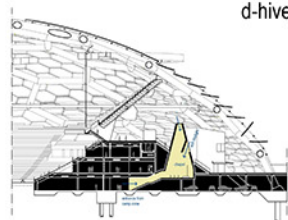

CHAPEL SECTION 1:50


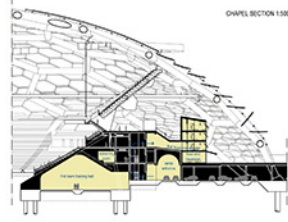


FIRST TEAM/PLAYER HOTEL & TRAINING HALL SECTION 1:50

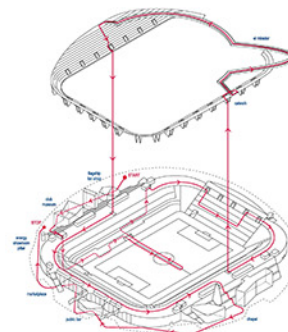

THE ITINERARY OF THE GUIDED TOUR


ROOF LAYERS

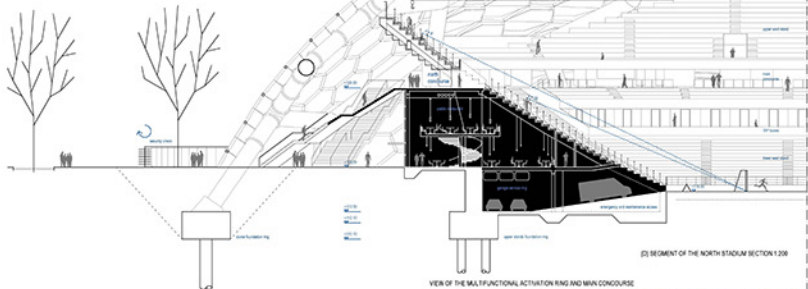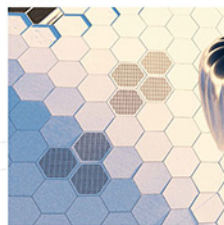

(2) SEGMENT OF THE NORTH STAND SECTION 1:200

VIEW OF THE MULTIFUNCTIONAL ACTIVATION RING AND MAIN CONCOURSE







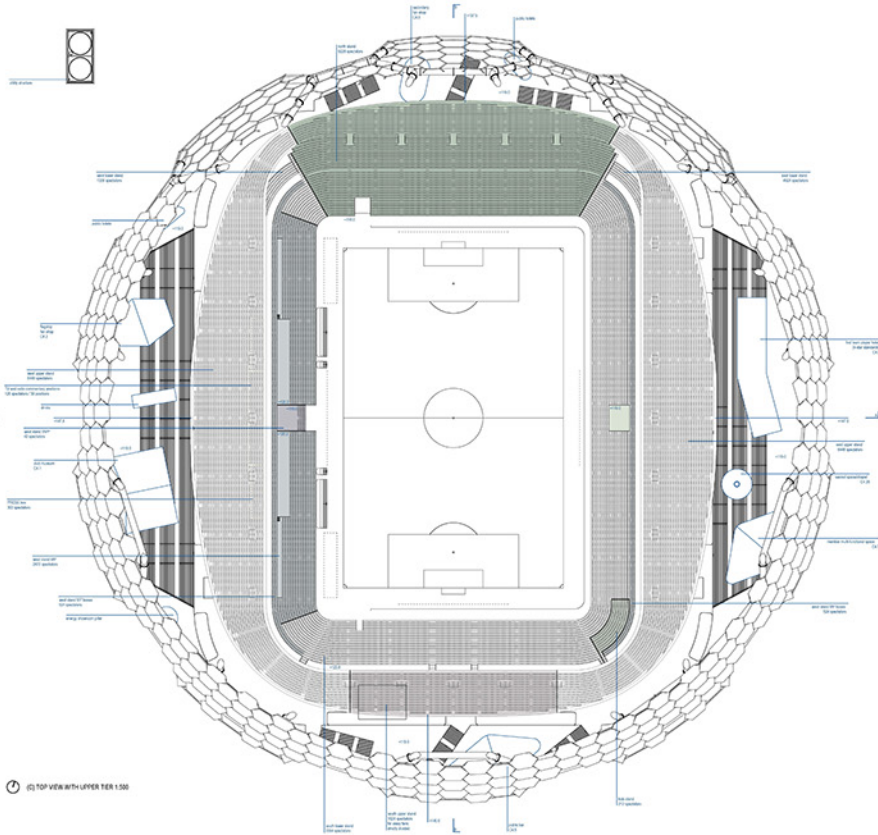


VIEW OF THE FOOTBALL COMPLEX ZONE TOWARDS WEST FROM PEDESTRIAN PERSPECTIVE



ACCESS ROUTE FROM THE SOUTH FOR THE ARMY FANS

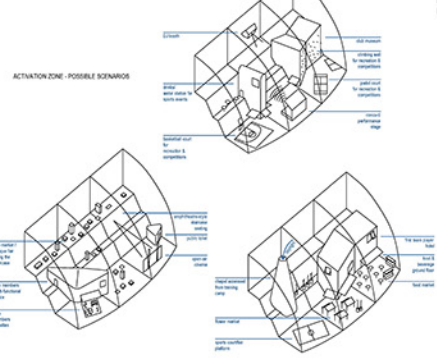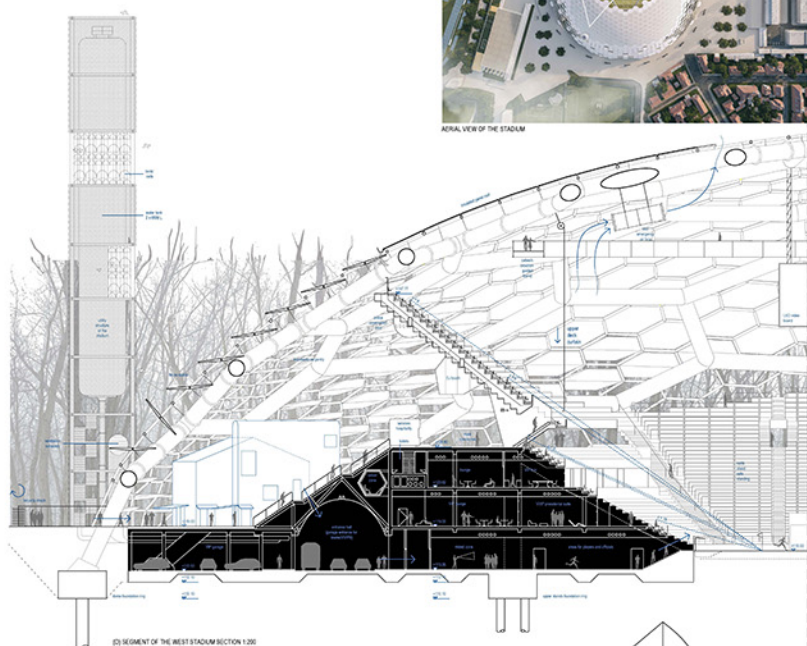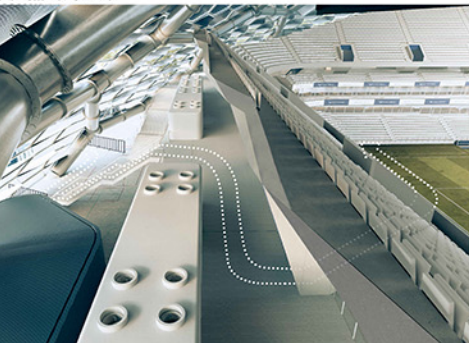

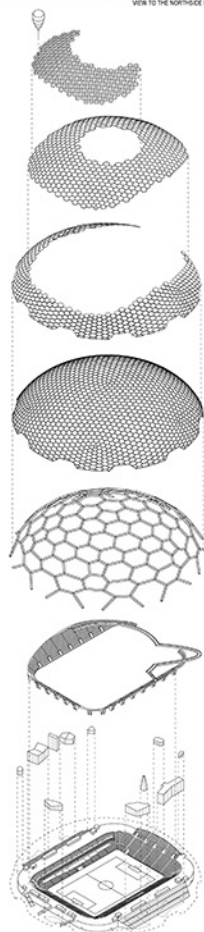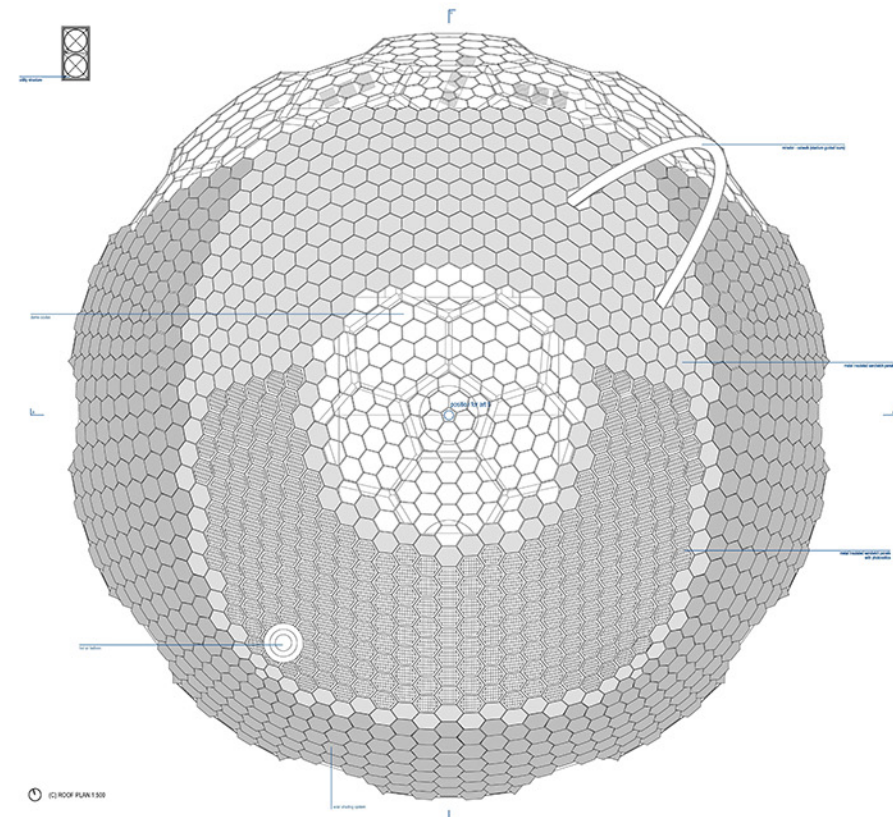

VIEW TO THE MALL PARK

